
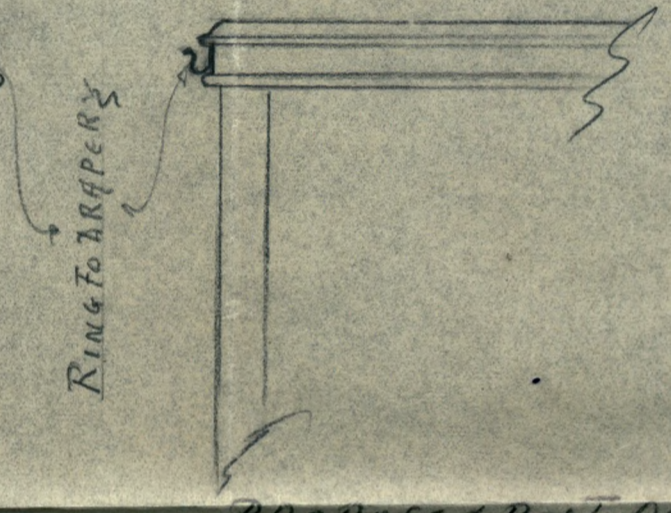
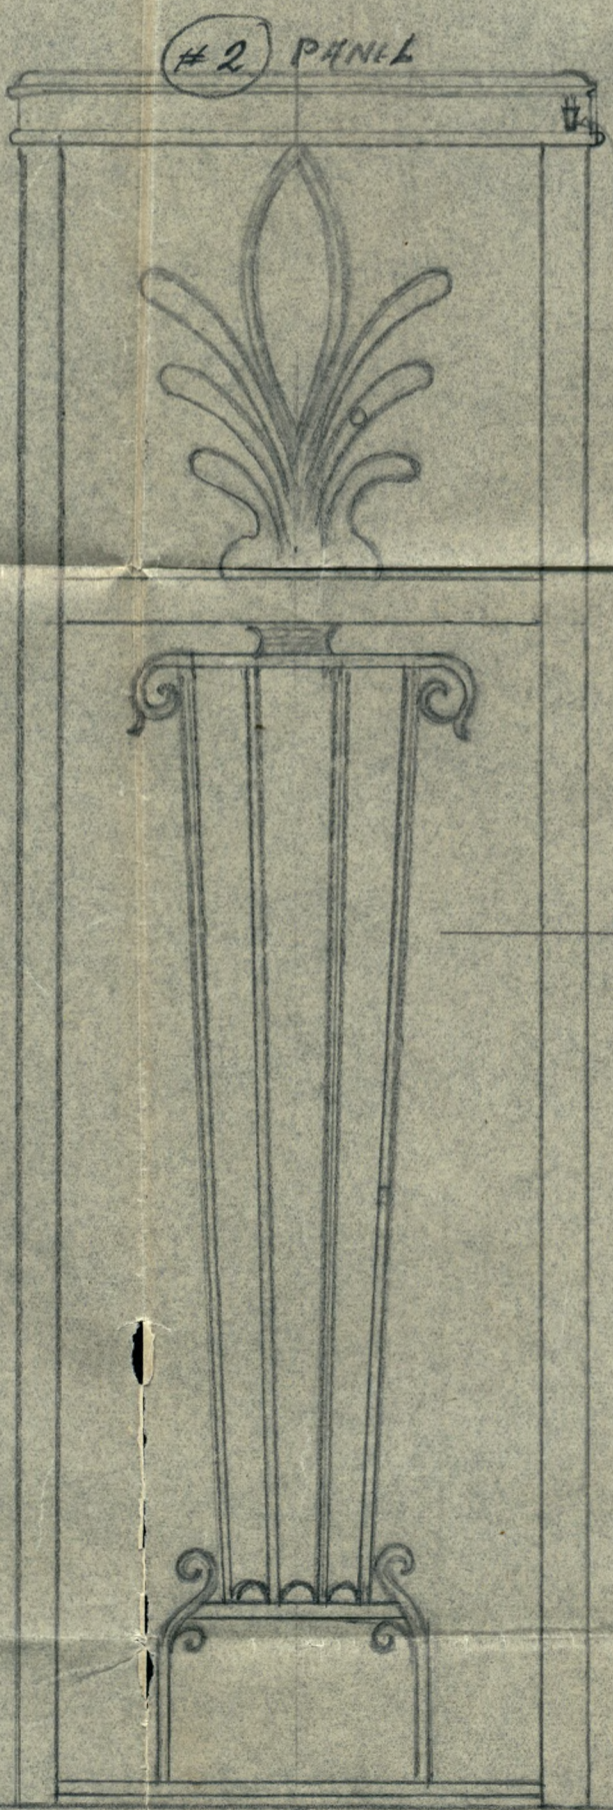
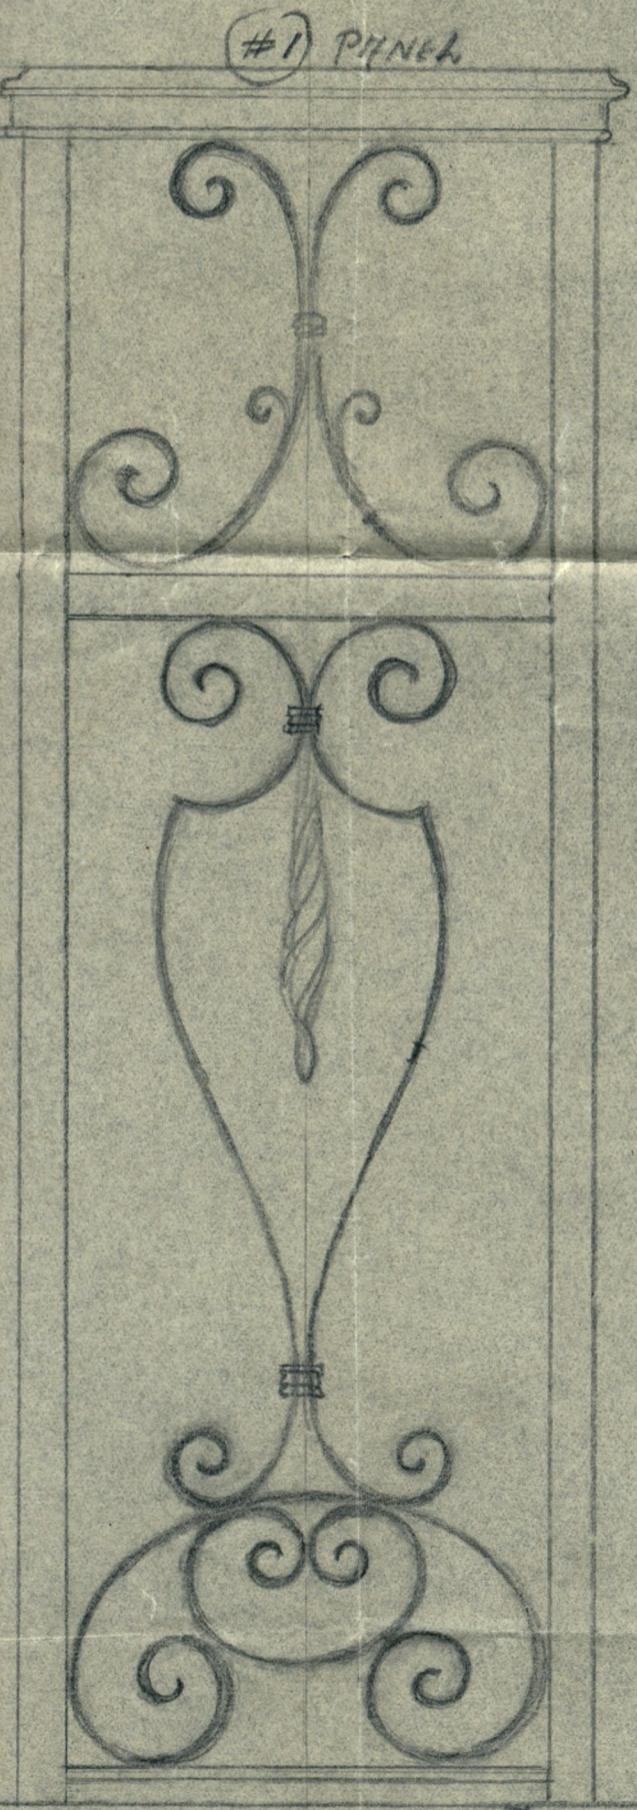


PLAN

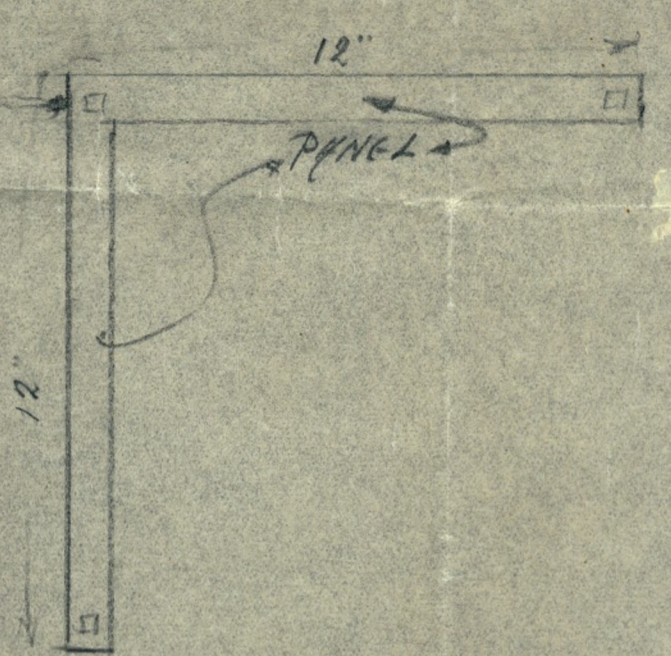

ELEVATION

PROPOSED POST PANELS
FOR THE
MEMORIAL LIBRARY
WAKEFIELD
MASS.

BRIGHTON IRON WORKS, INC.
BY Barnabo
SCALE 3" = 1'-0"
DEC. 10-29

FINISH FLOOR LINE